


# PROFILILEGNO

BATTISCOPIA - COPRIMALTA - FERMAVETRI - PARASPIGOLI - COPRIFILI - CONTRANGOLI - STIPTI - BUSSOLE

## PROLUNGA STIPTI

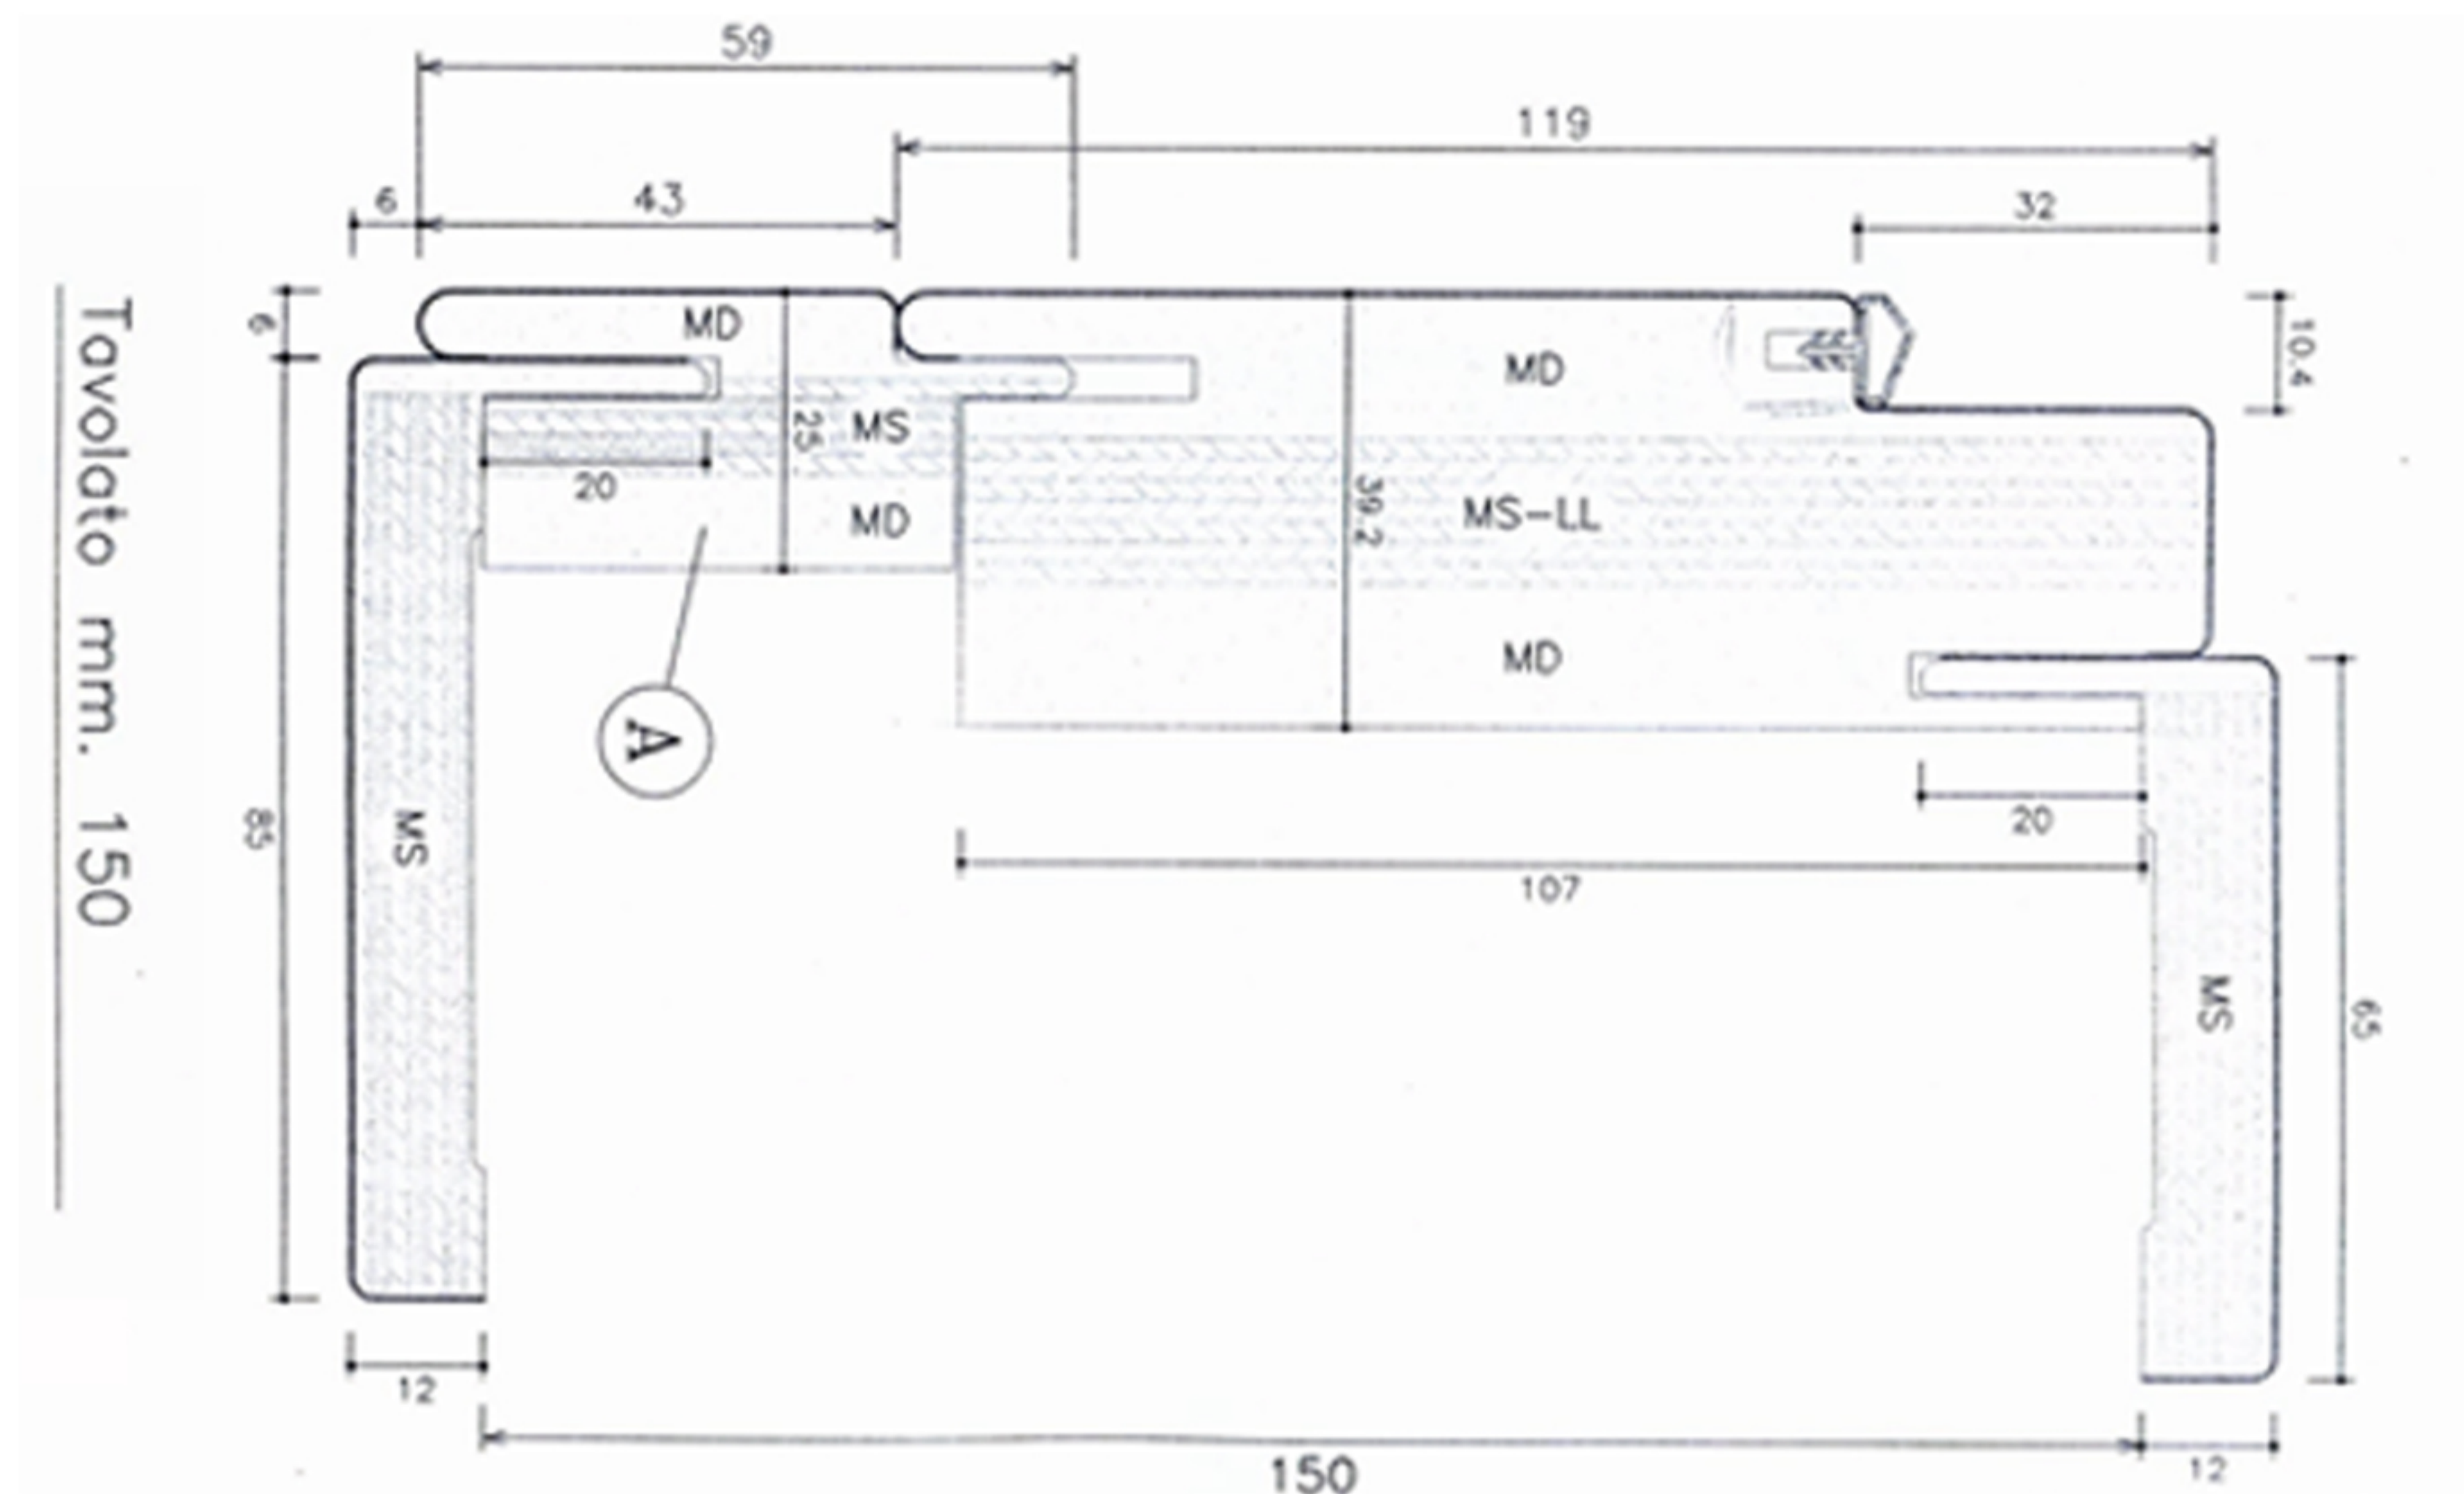

Art.	Prolunga per stipti				
Avorio Matrix B 003	Bianco Matrix B 040	Bianco Opaco B 040	Avorio Magnolia Opaco B 003	Cenere Matrix LM 69	Moka Matrix LM 08
Tabacco Matrix LK 10	Juta Matrix LM 37	Ciliegie Marbella Matrix LG 69	Antracite Matrix LG 18	Grano Matrix LM 36	Riso Matrix LM 96
Sabbia Matrix LM 12	Terra Matrix LM 09	Teak Poro LM 51	Noce Naz.le L 725	Alluminio Poro FA 08	Wengè Opaco LK 92
Alluminio Opaco FA 08	Rovere Poro LK 82	Rovere Sbiancato Poro LG 23	Ciliegie Opaco LD 46	Tamganika Biondo Opaco LD 57	Nero Laminato

PROFILILEGNO SNC

25031 CAPRIOLO (BS) VIA FALETTI, 14 - TEL.: +39 030 7460461 FAX: +39 030 7460497 - WWW.PROFILILEGNO.COM - INFO@PROFILILEGNO.COM